


500x300
Panta 2

pos A


Ansicht
von
aussen

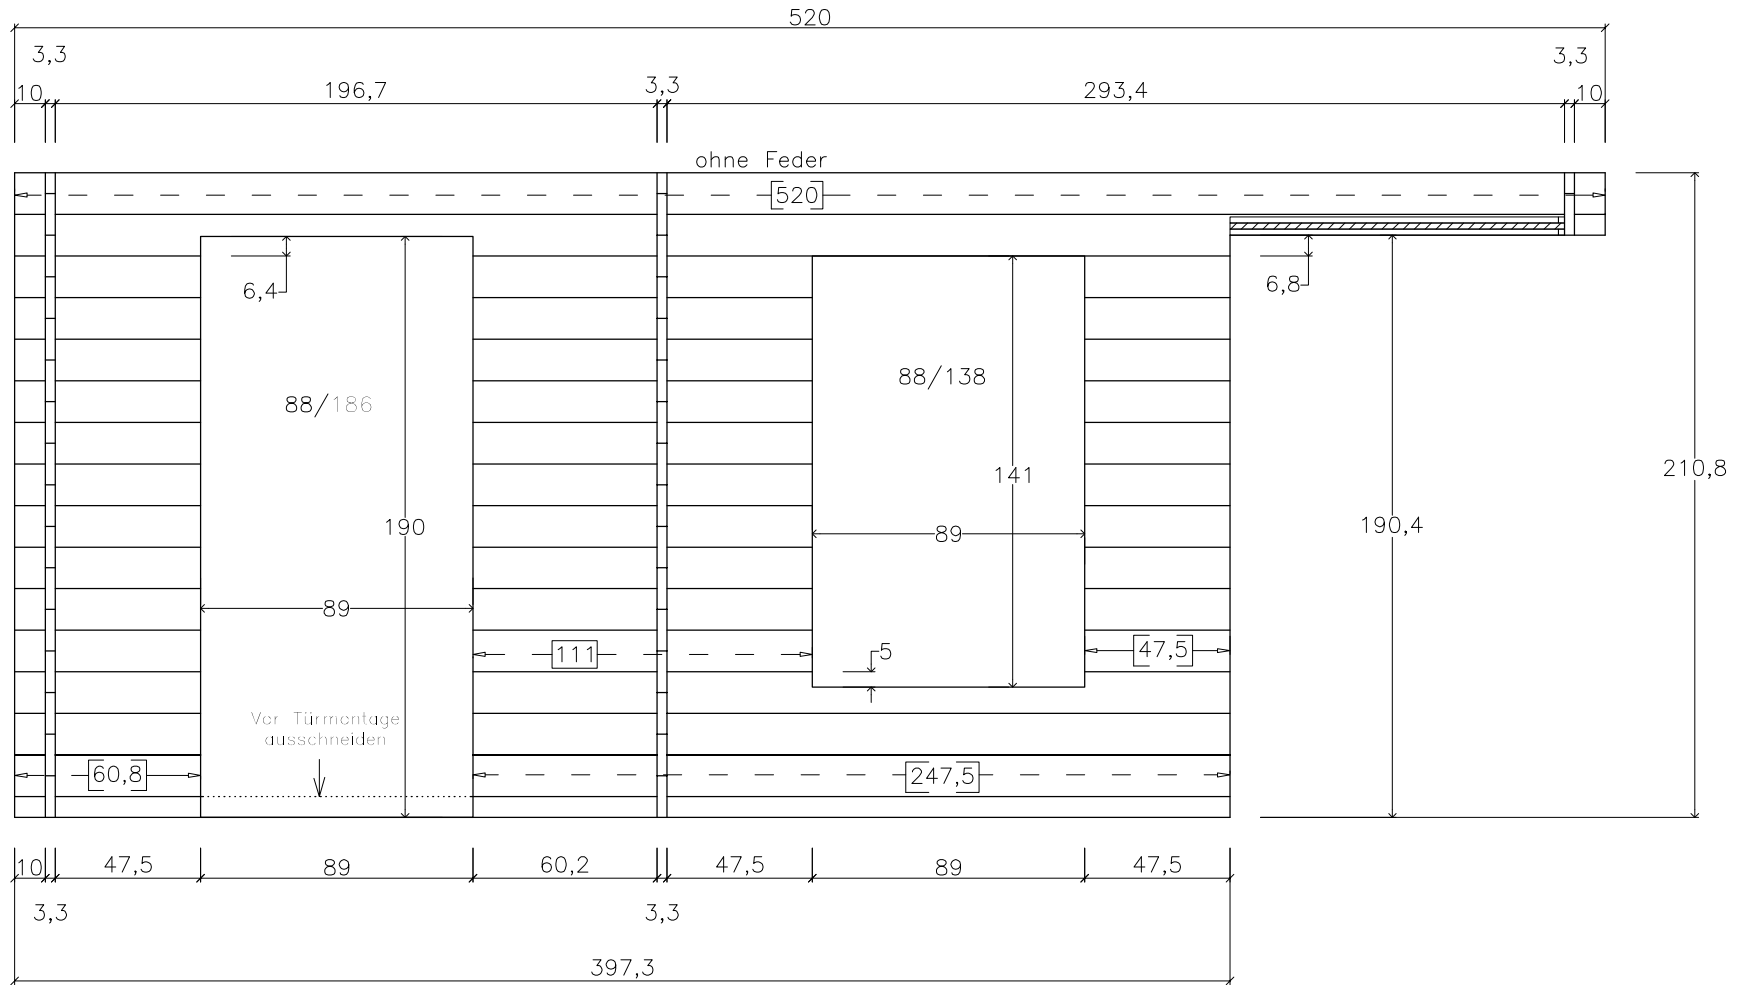

500x300
Panta 2

pos B


ohne Feder

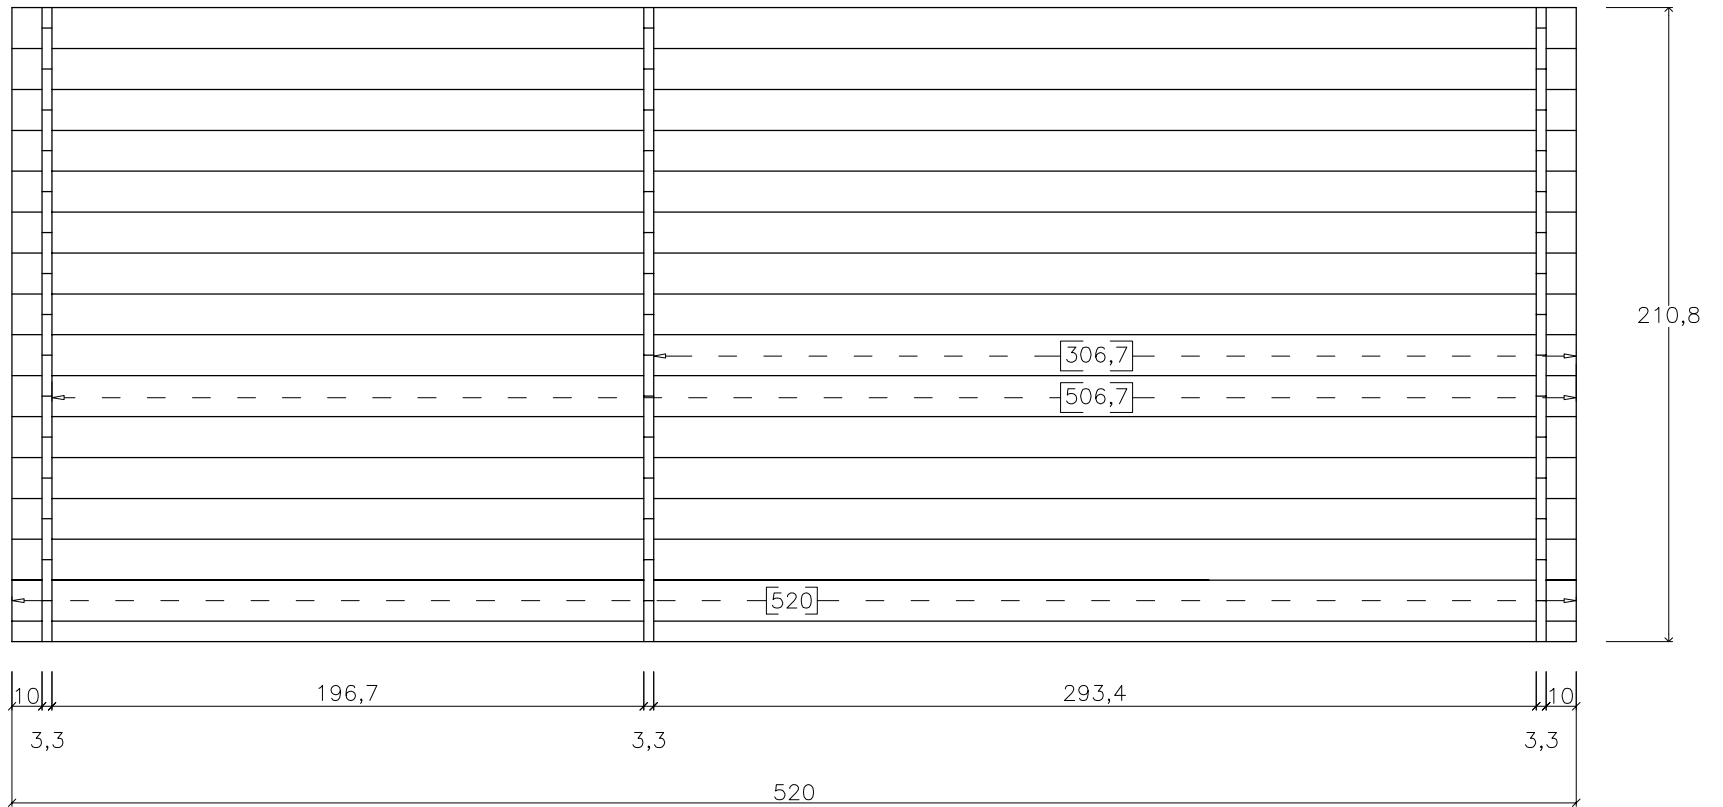

500x300
Panta 2



pos C

Ansicht
von
innen




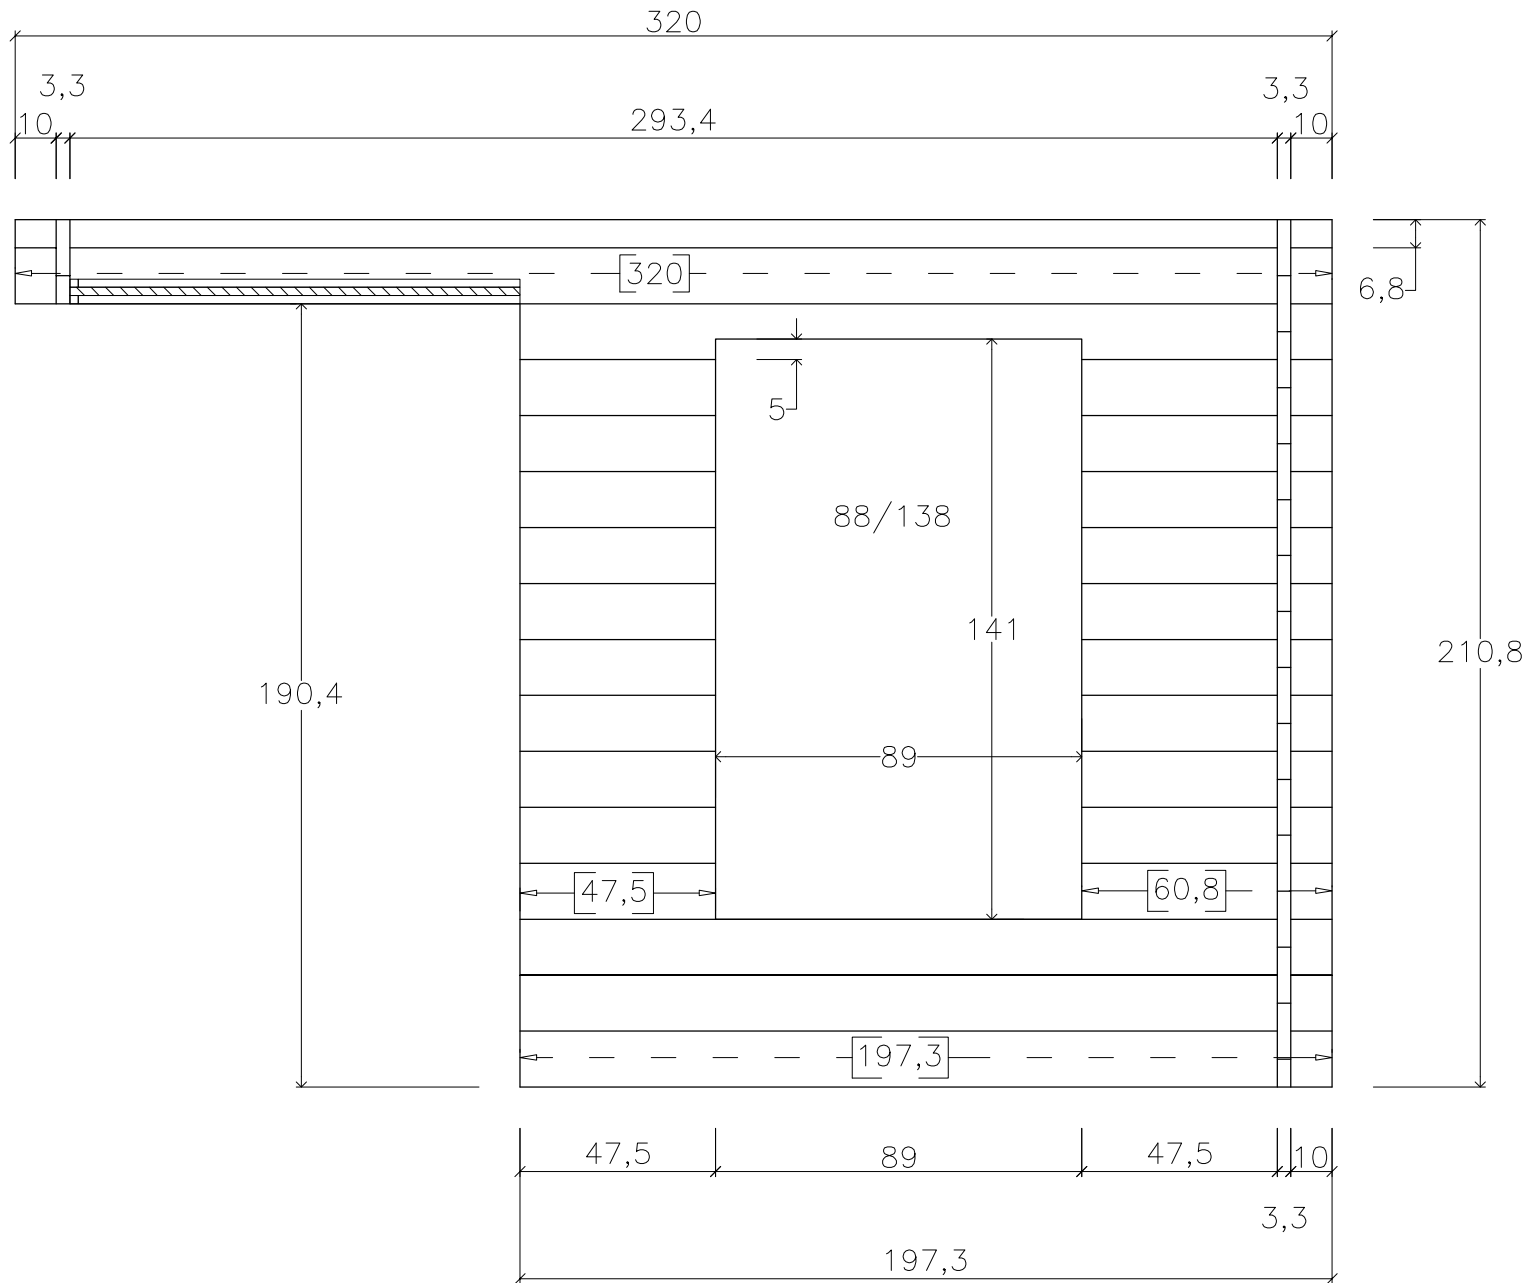


500x300
Panta 2

pos D,E

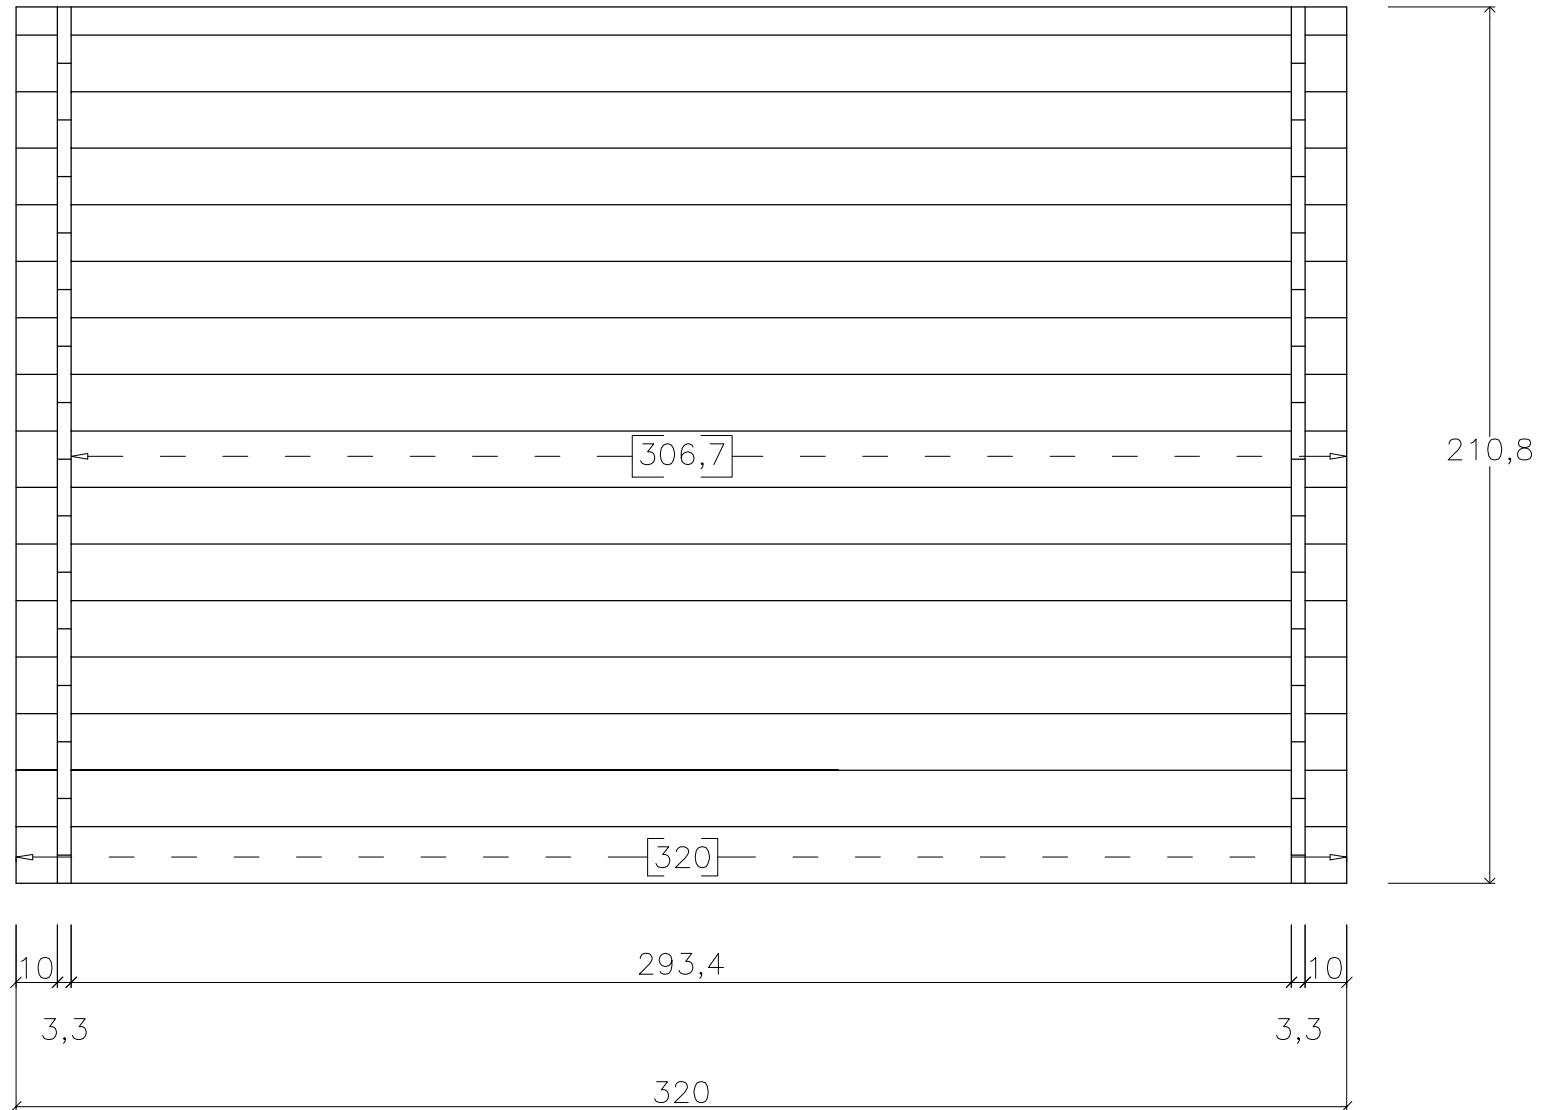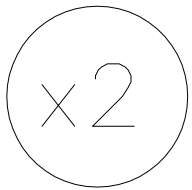


F 00x300
Panta 2

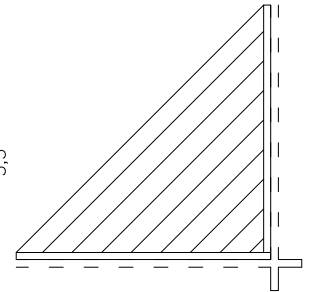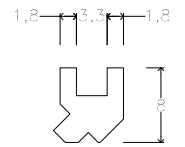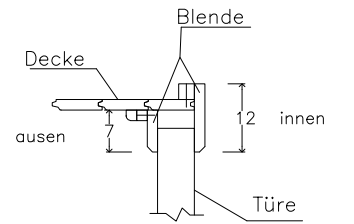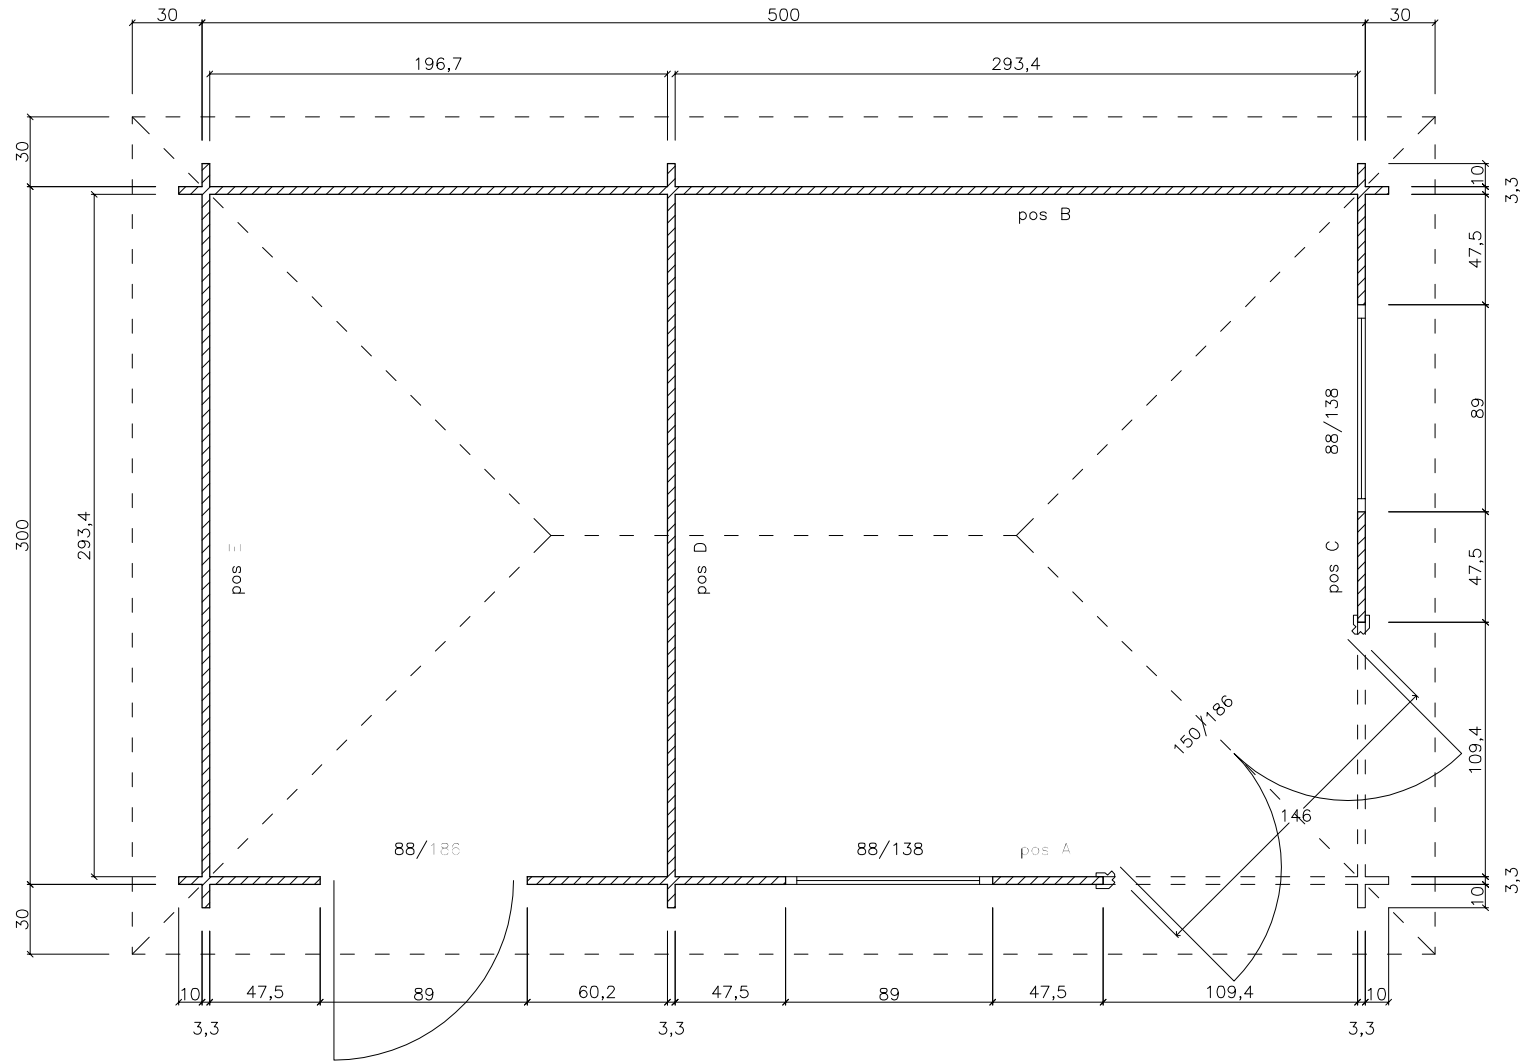

500x300
Panta 2

Schnitt
B/B

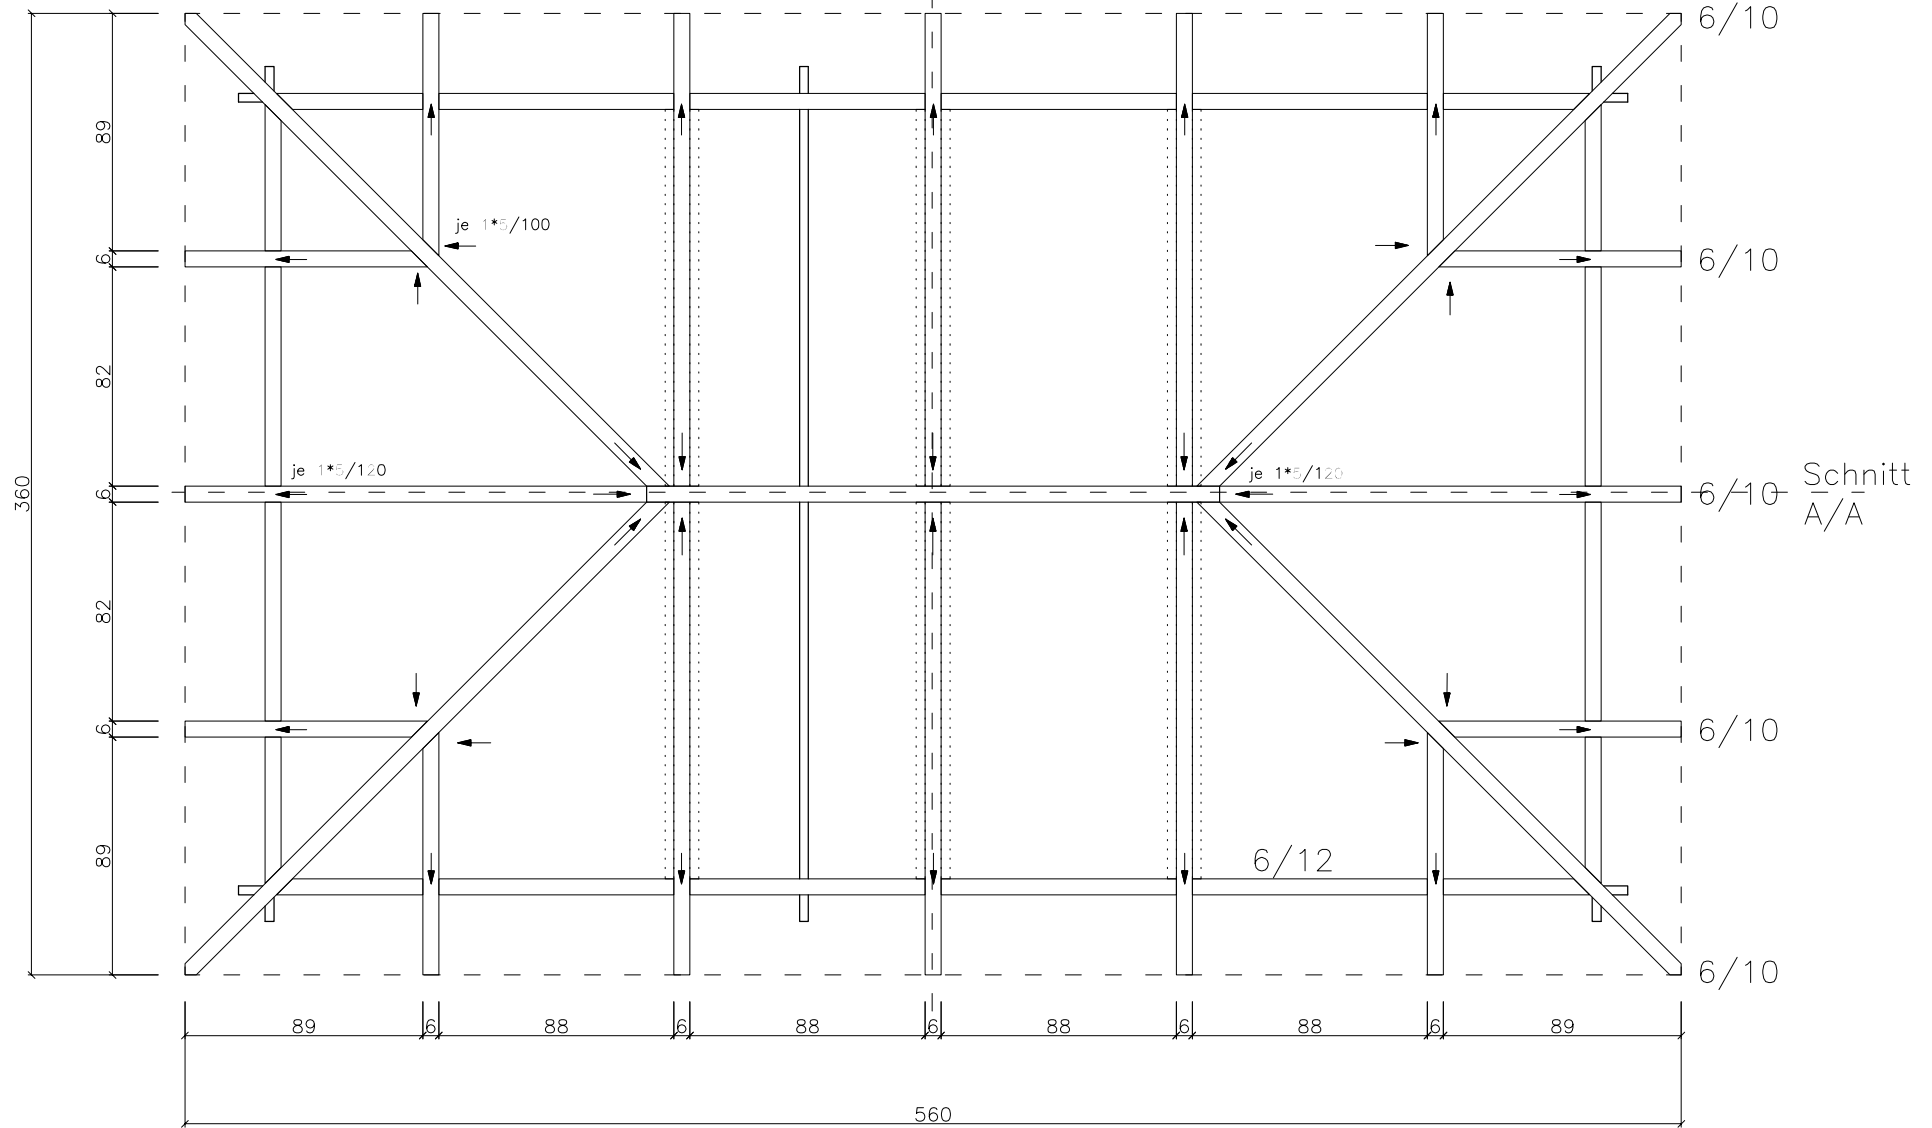

500x300
Panta 2

Fundamentrahmen

