



NL ABC
kom. Wolfert 242
500x900

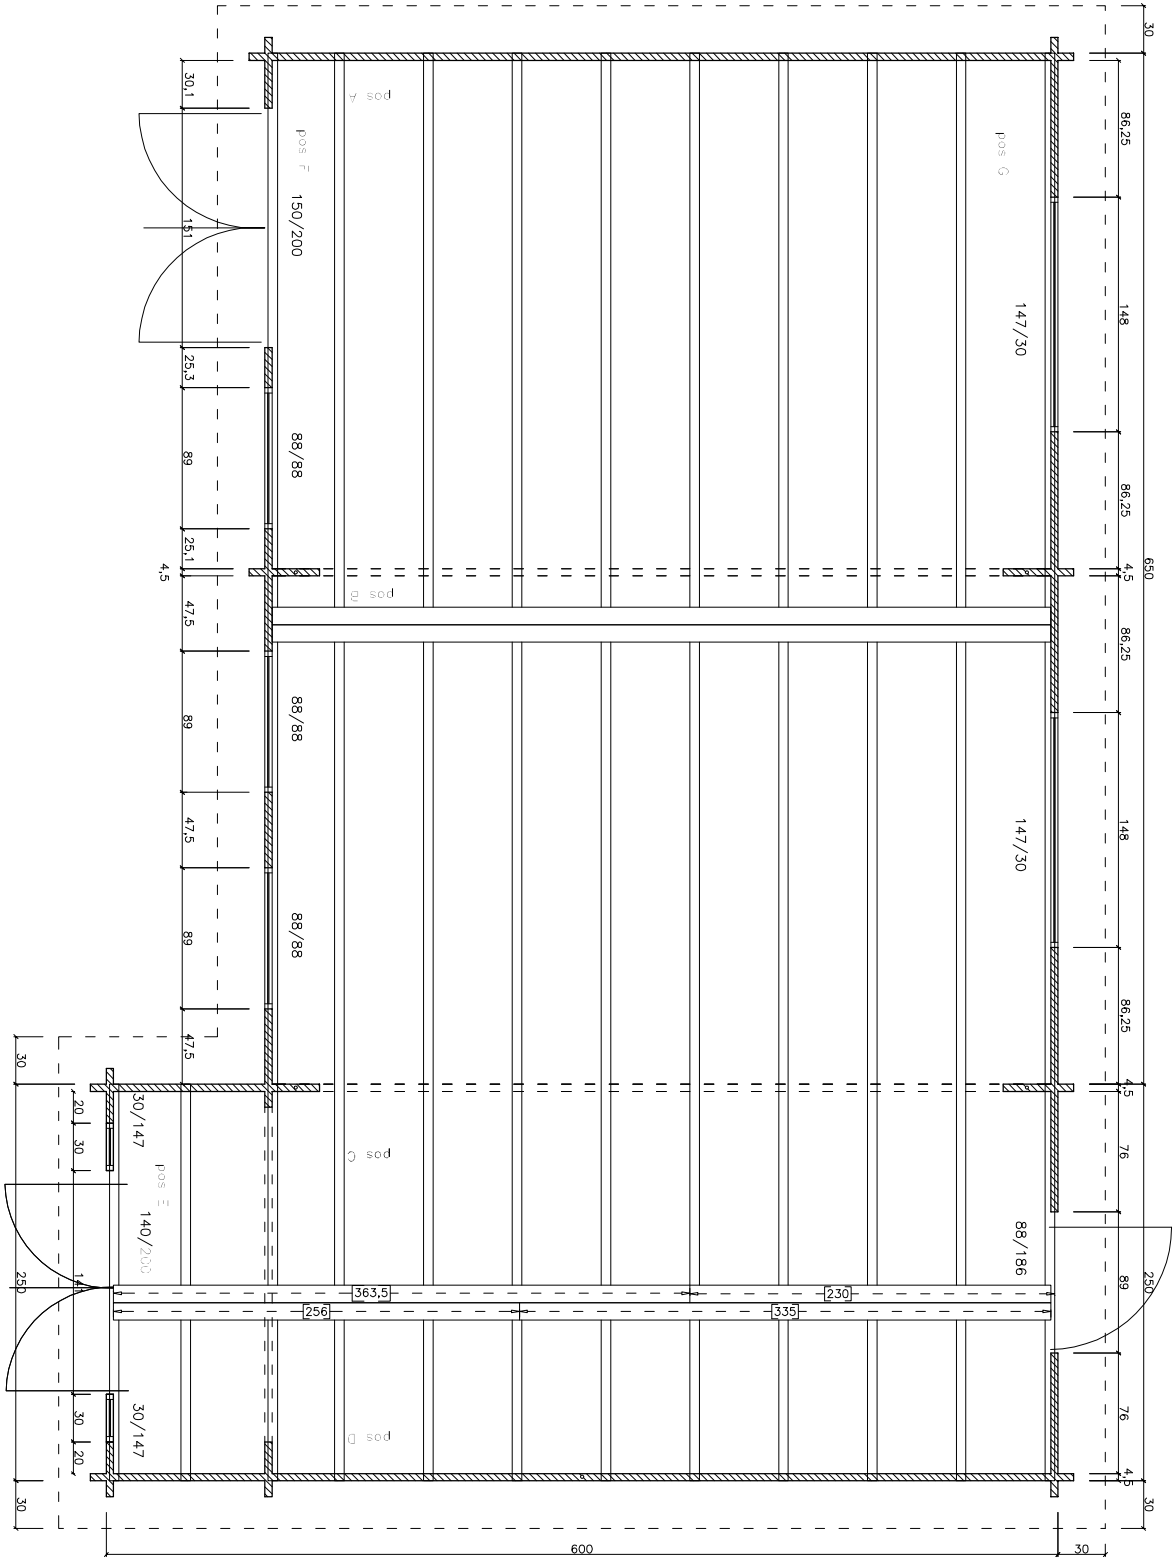


NL ABC
korn. Wolfert 242
500x900

pos G

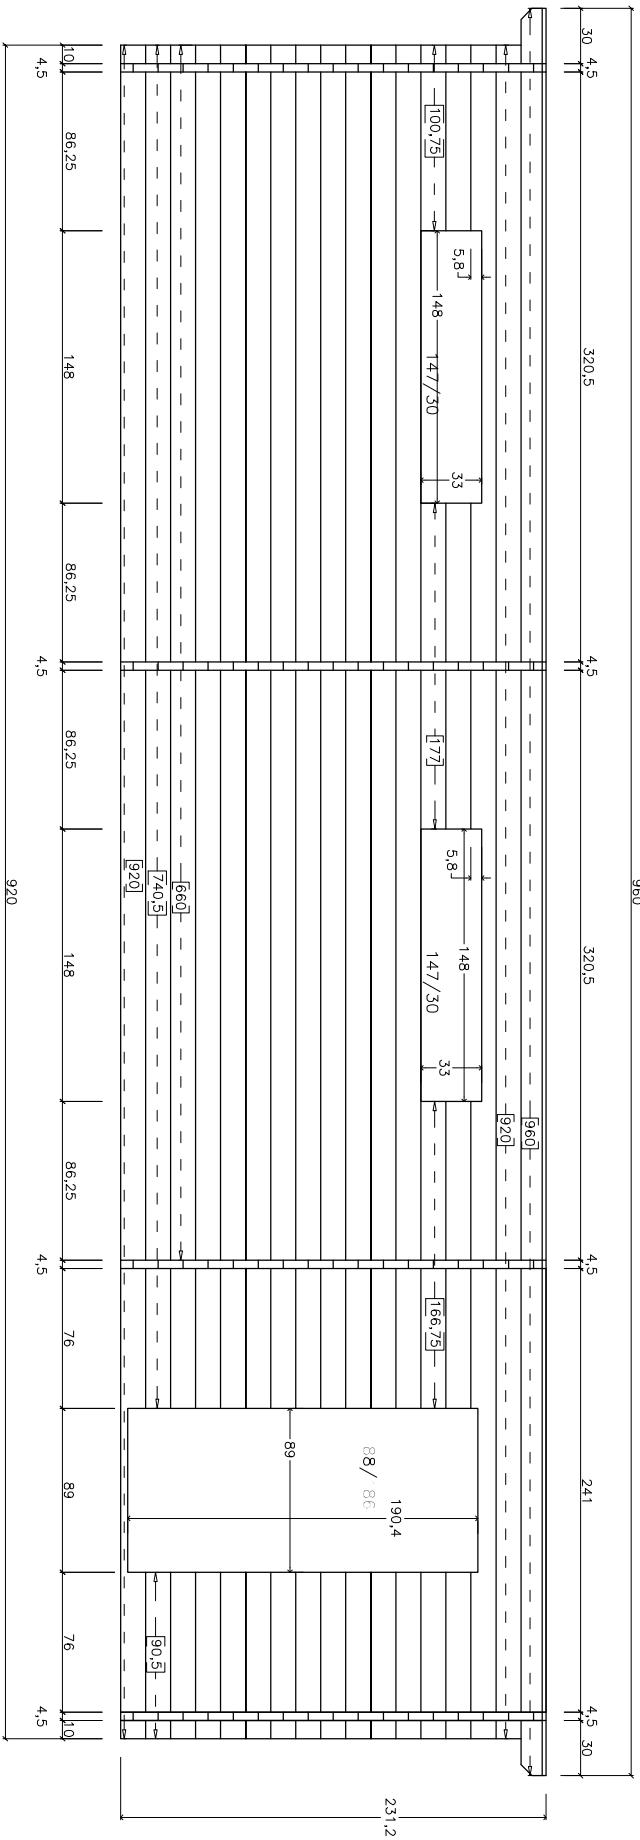


№ ABC
ком. Wolfert 242
500x900

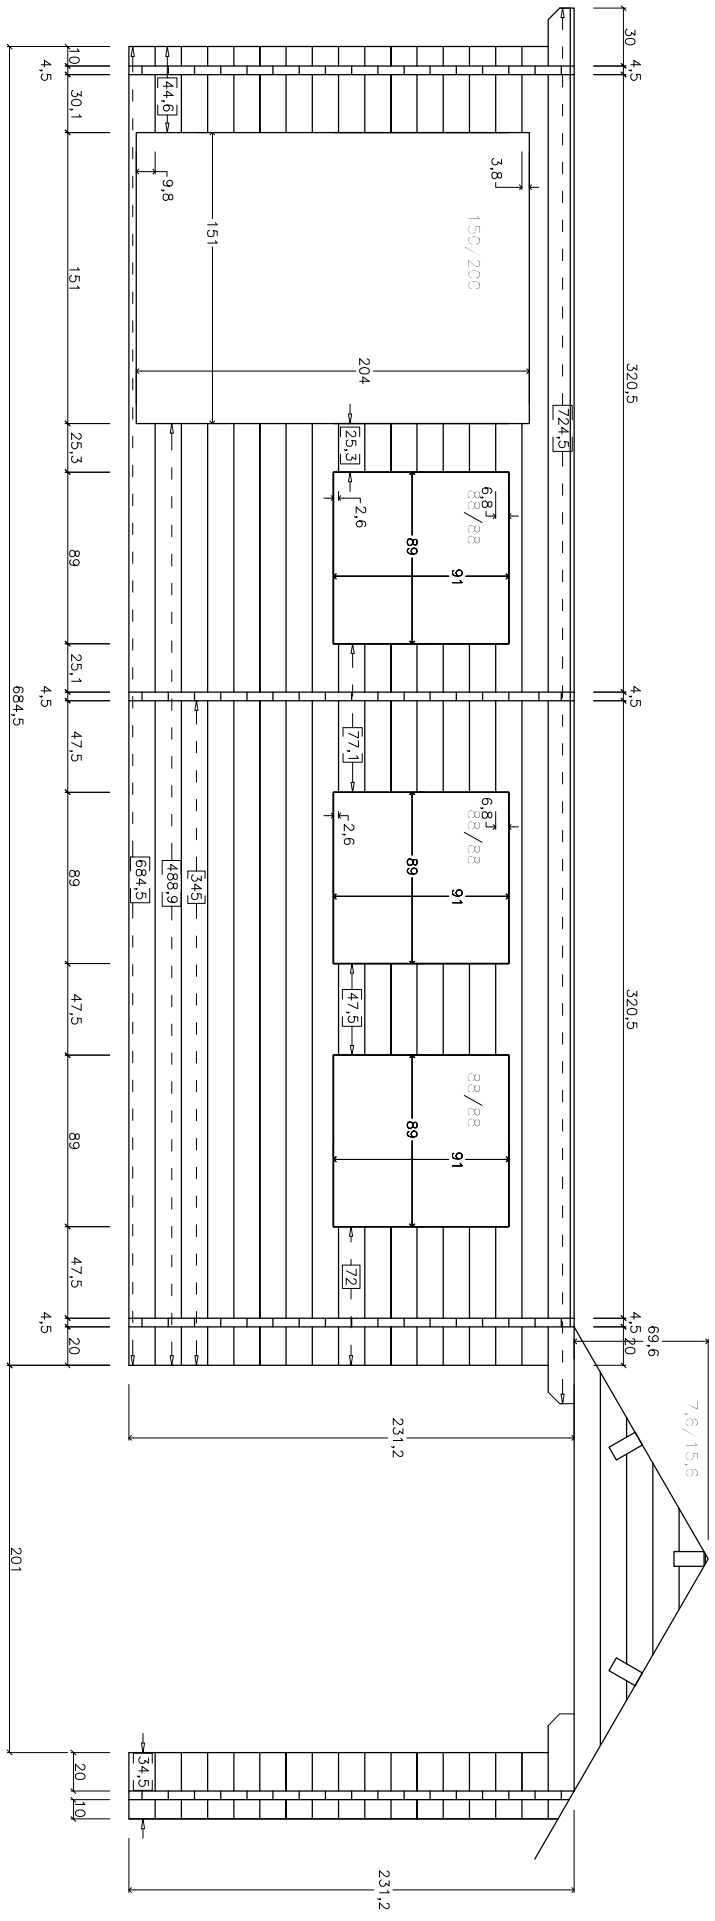

305 F


NL ABC
kom. Wolfert 242
500x900

pos E

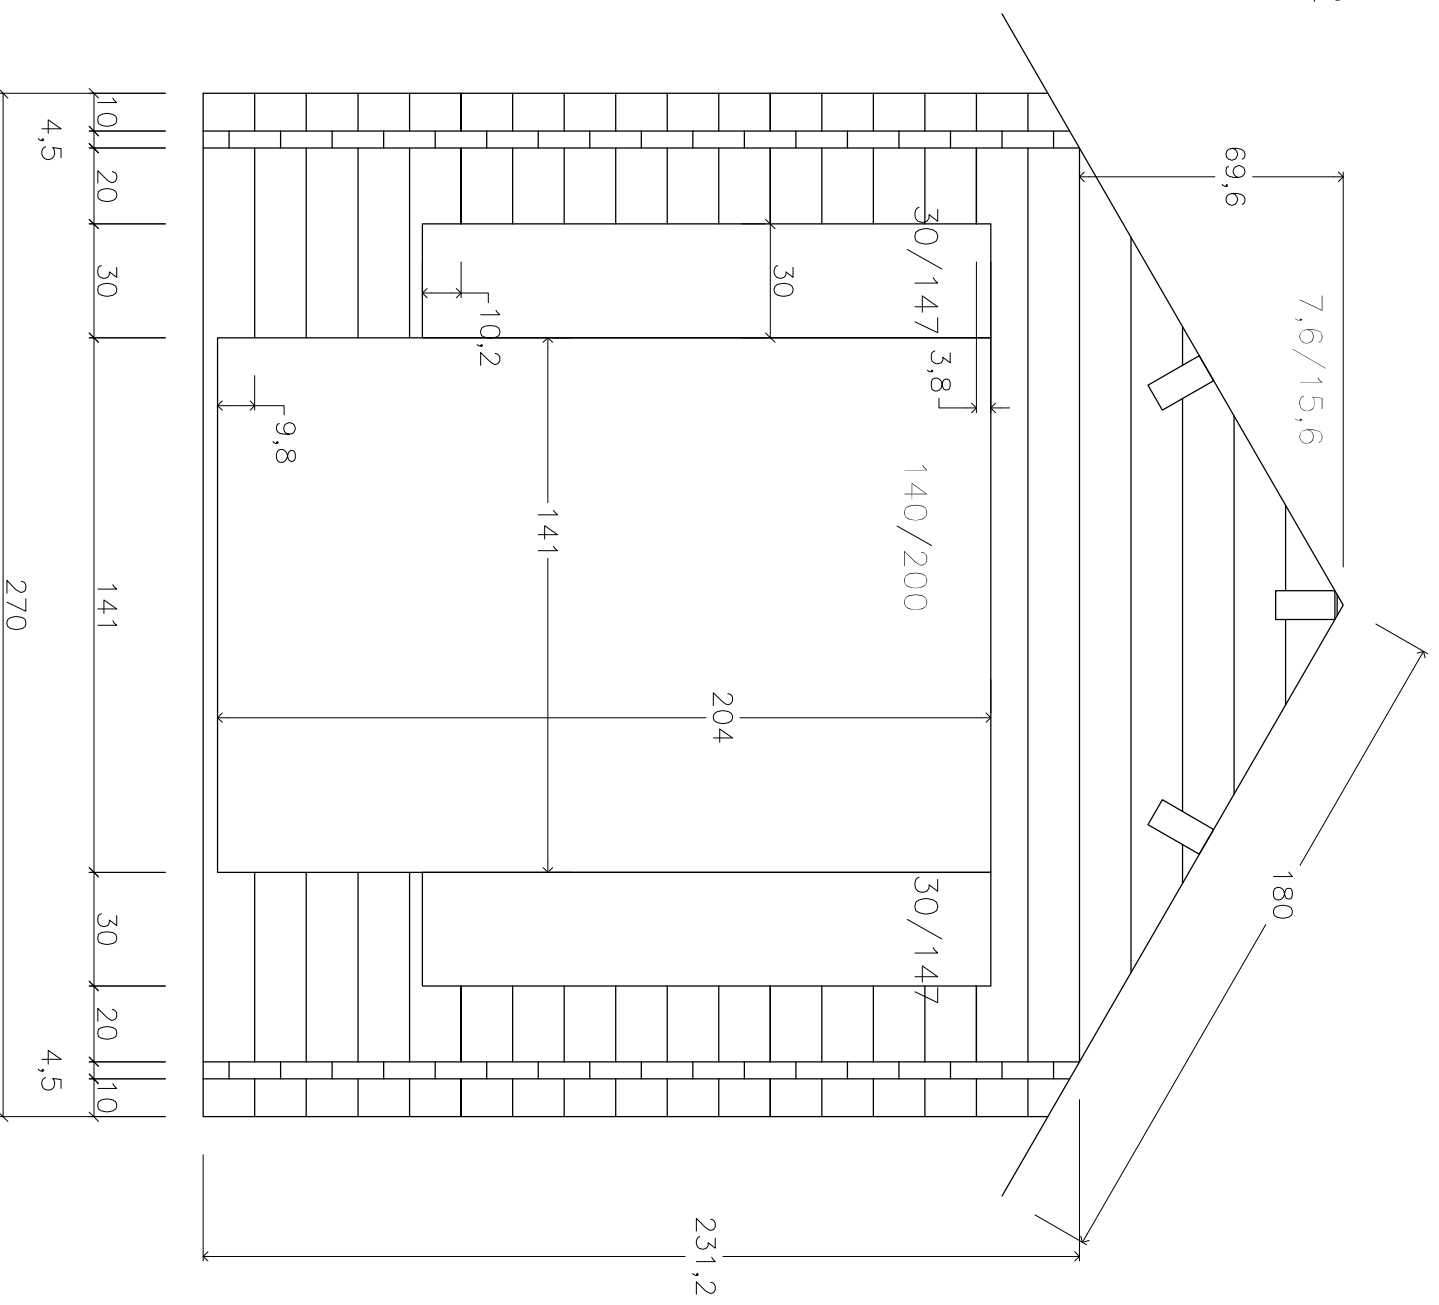


NL ABC
 kom. Wolfert 242
 500x900


pos D

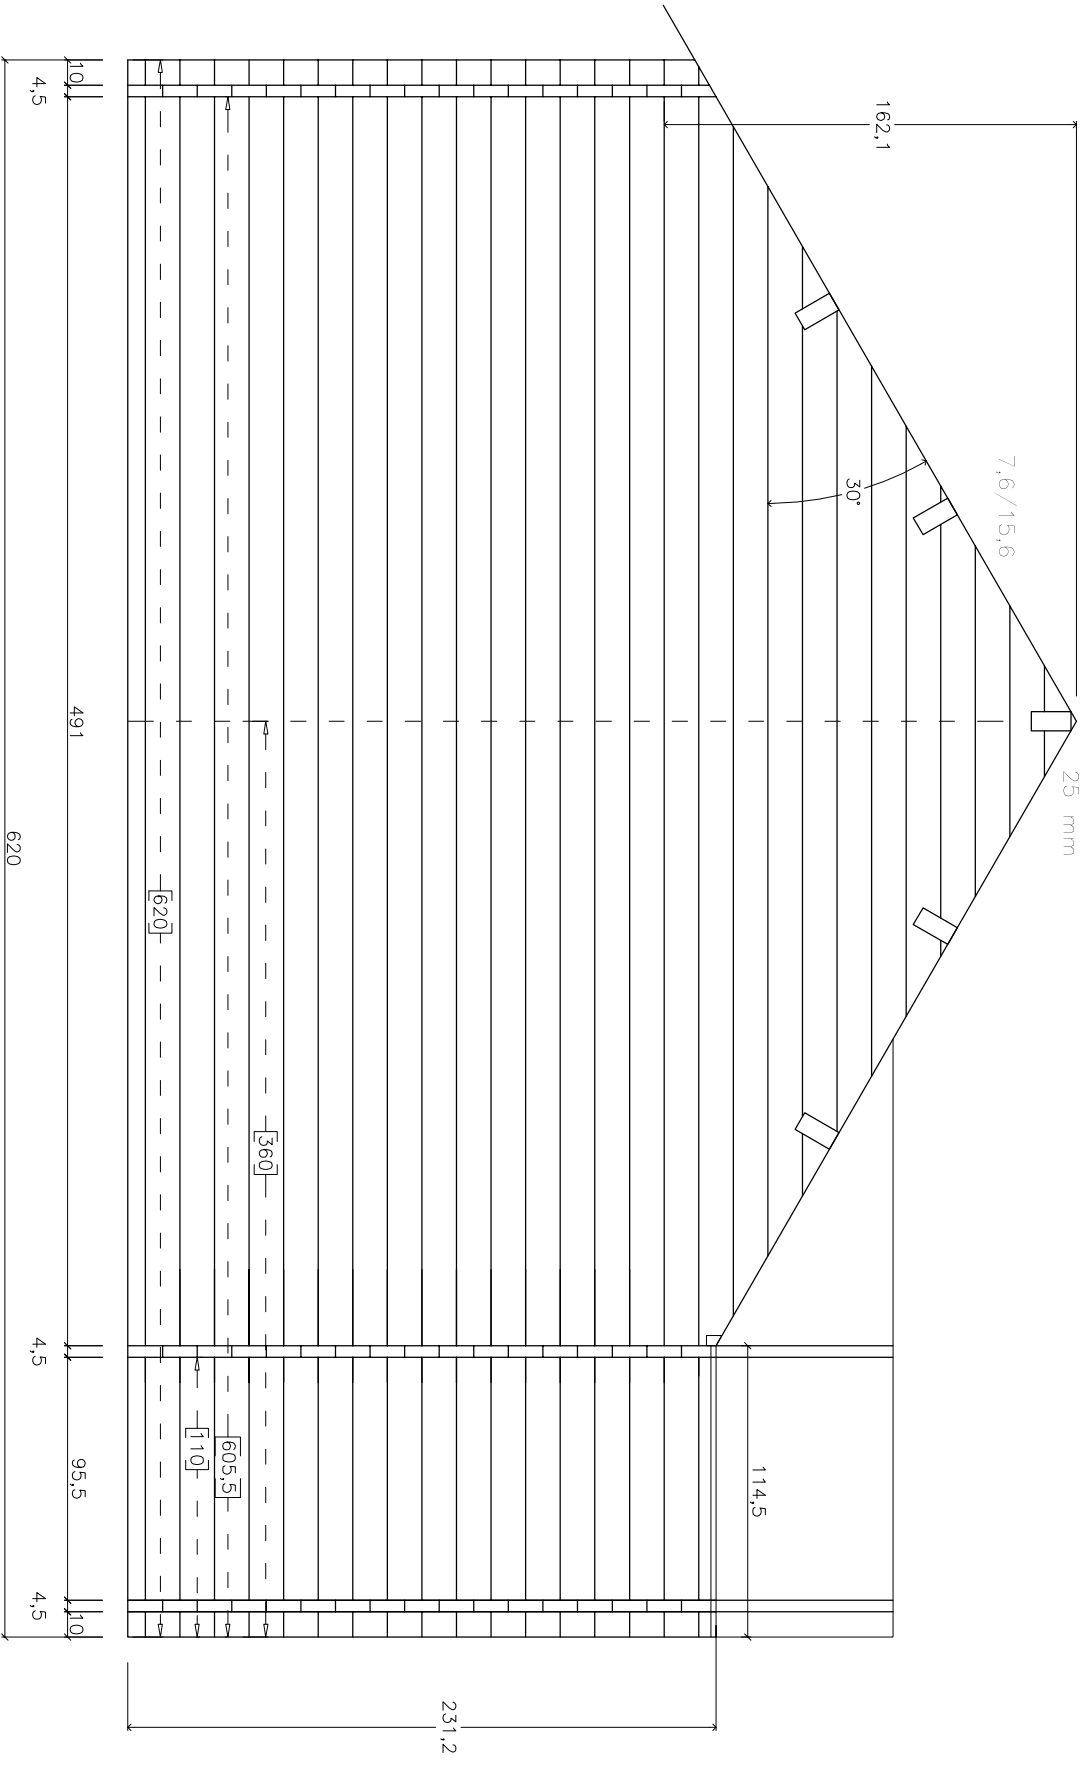

NL ABC
kom. Wolfert 242
500x900
pos C

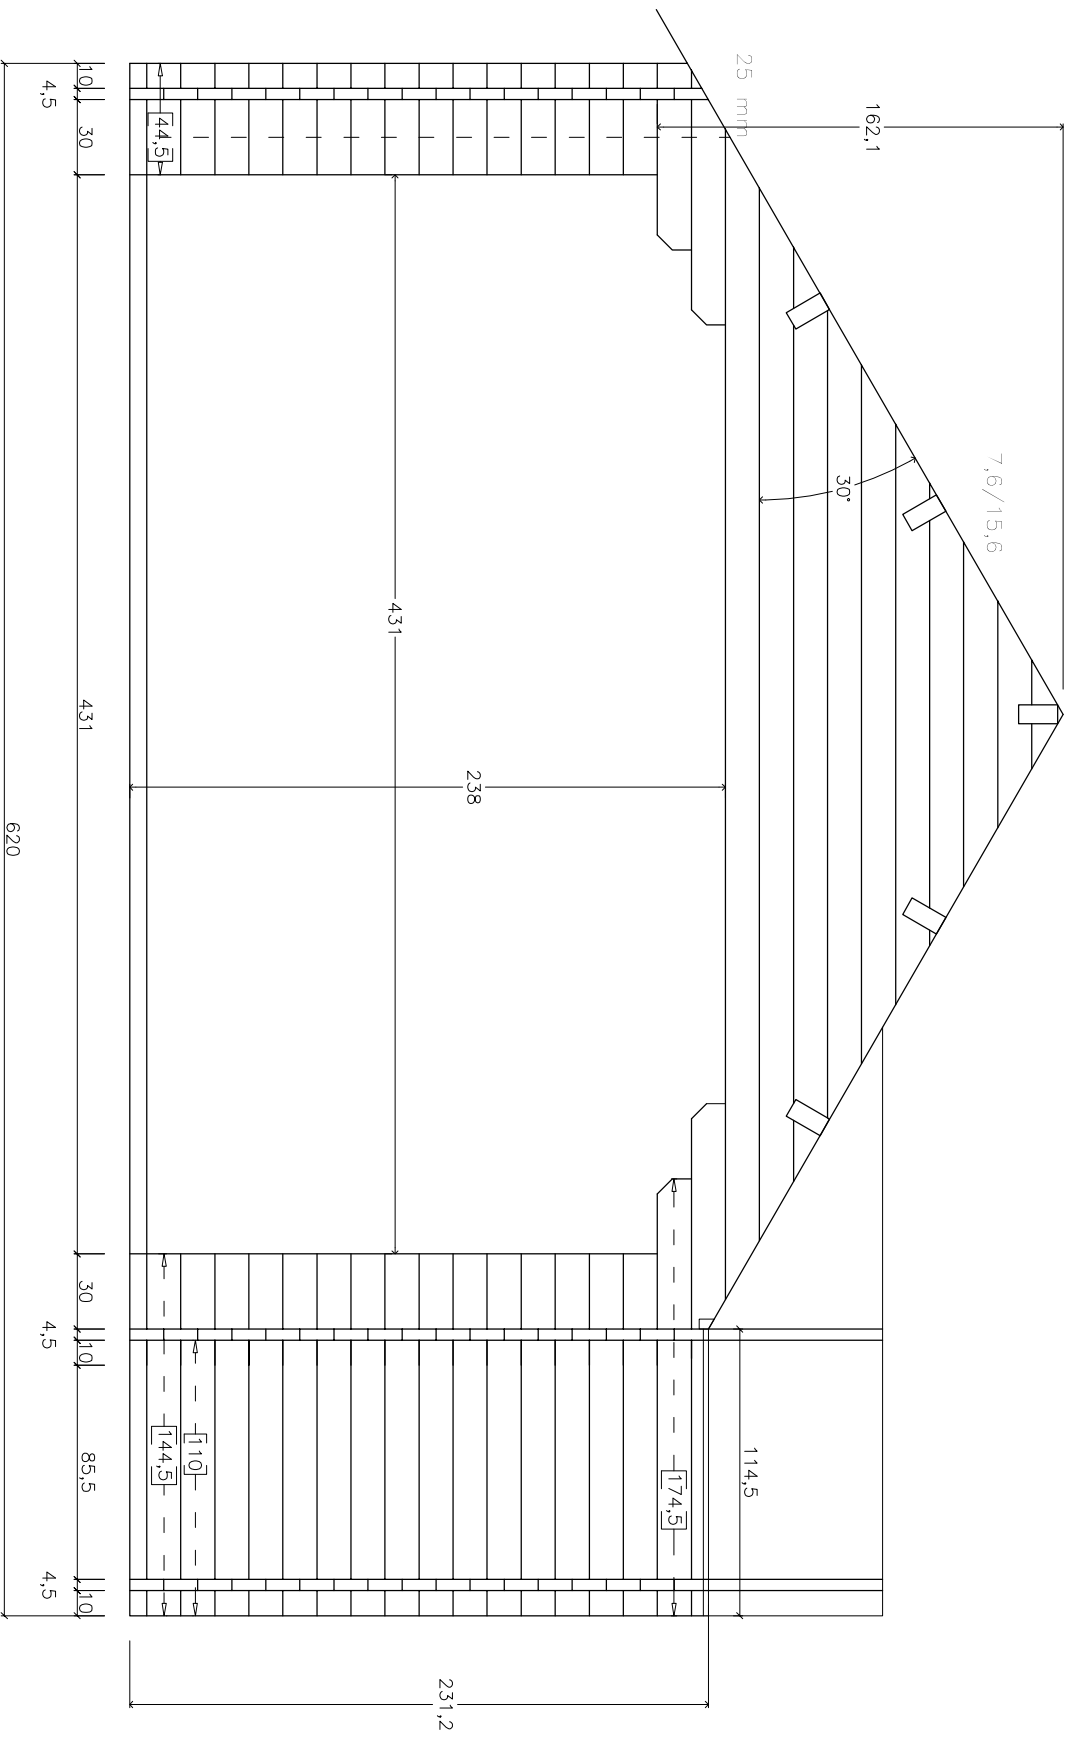


NL ABC
kom. Wolfert 242
500x900
pos B

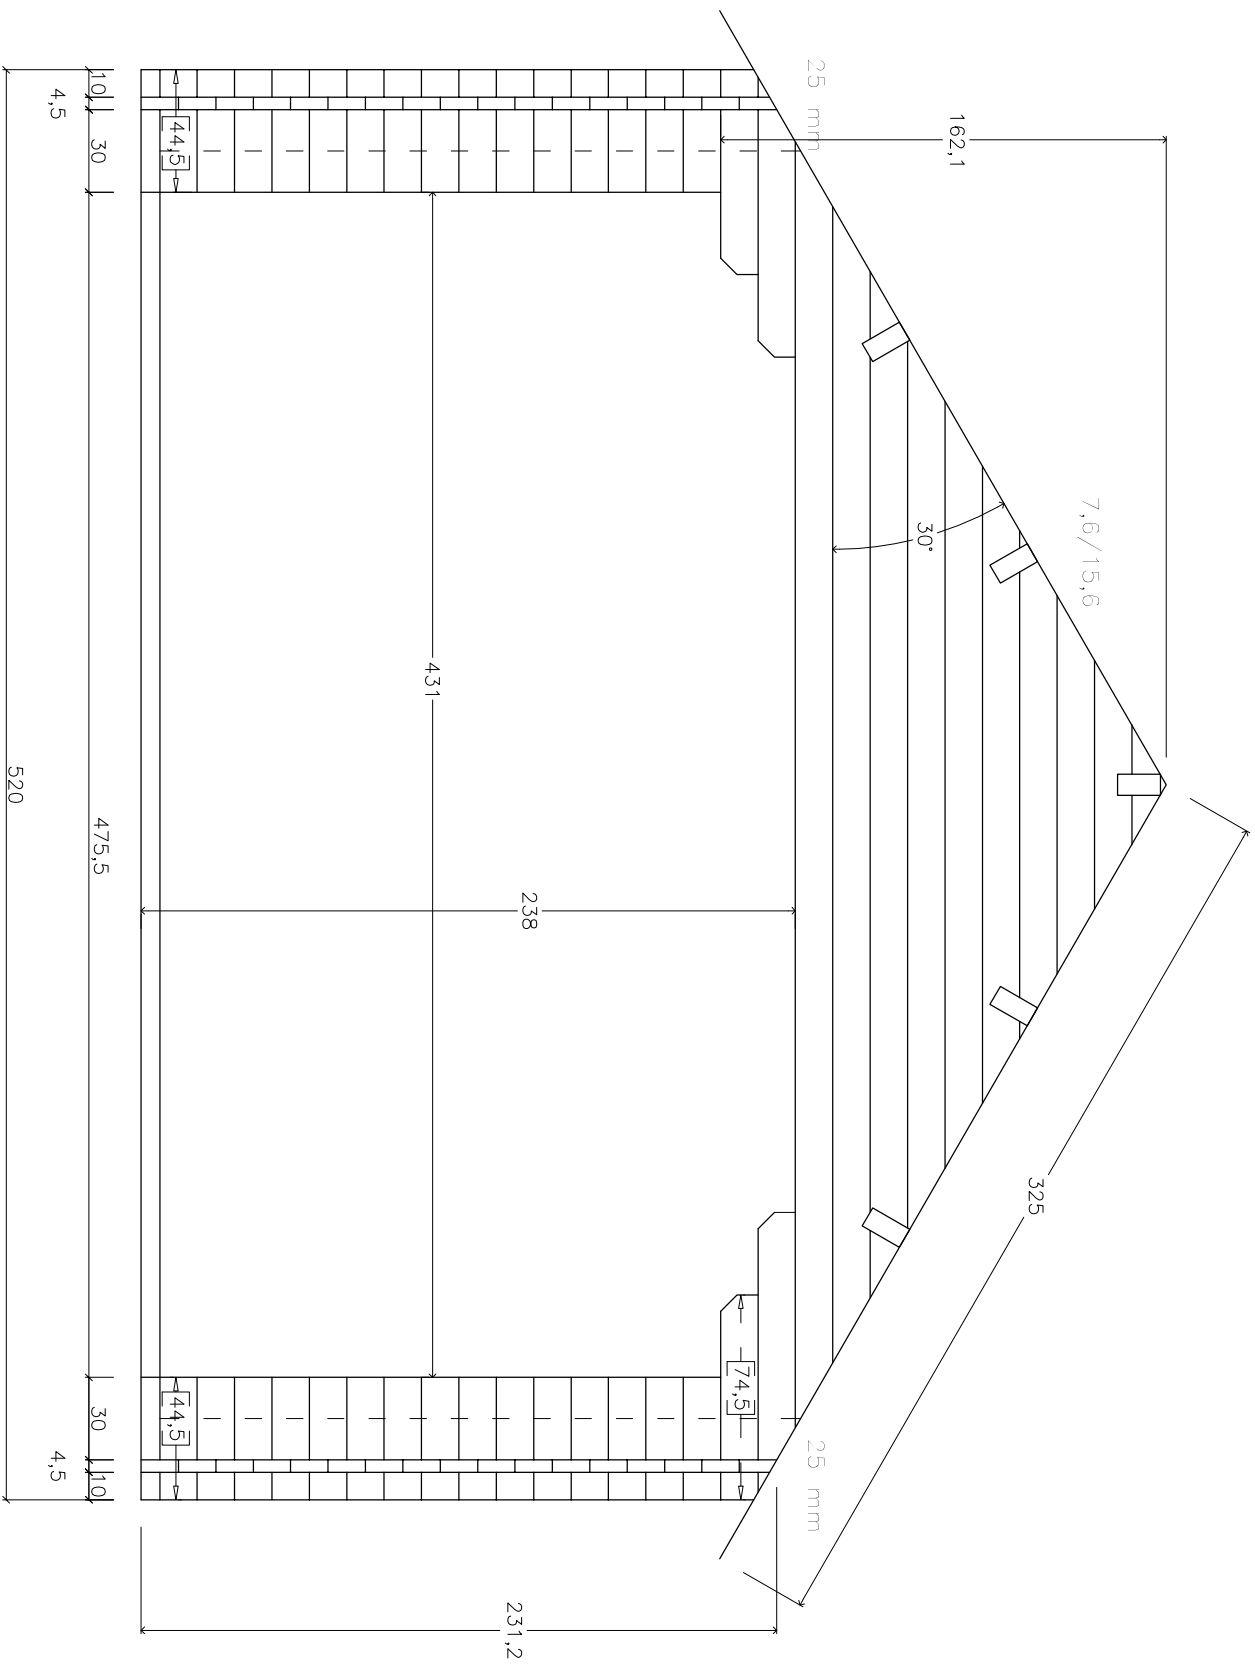

NL ABC
 kom. Wolfert 242
 500x900

pos A

Schirmbrett

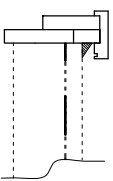

Traufbrett

