




61/07/170 | 330 | 121 | Pavilion Flat

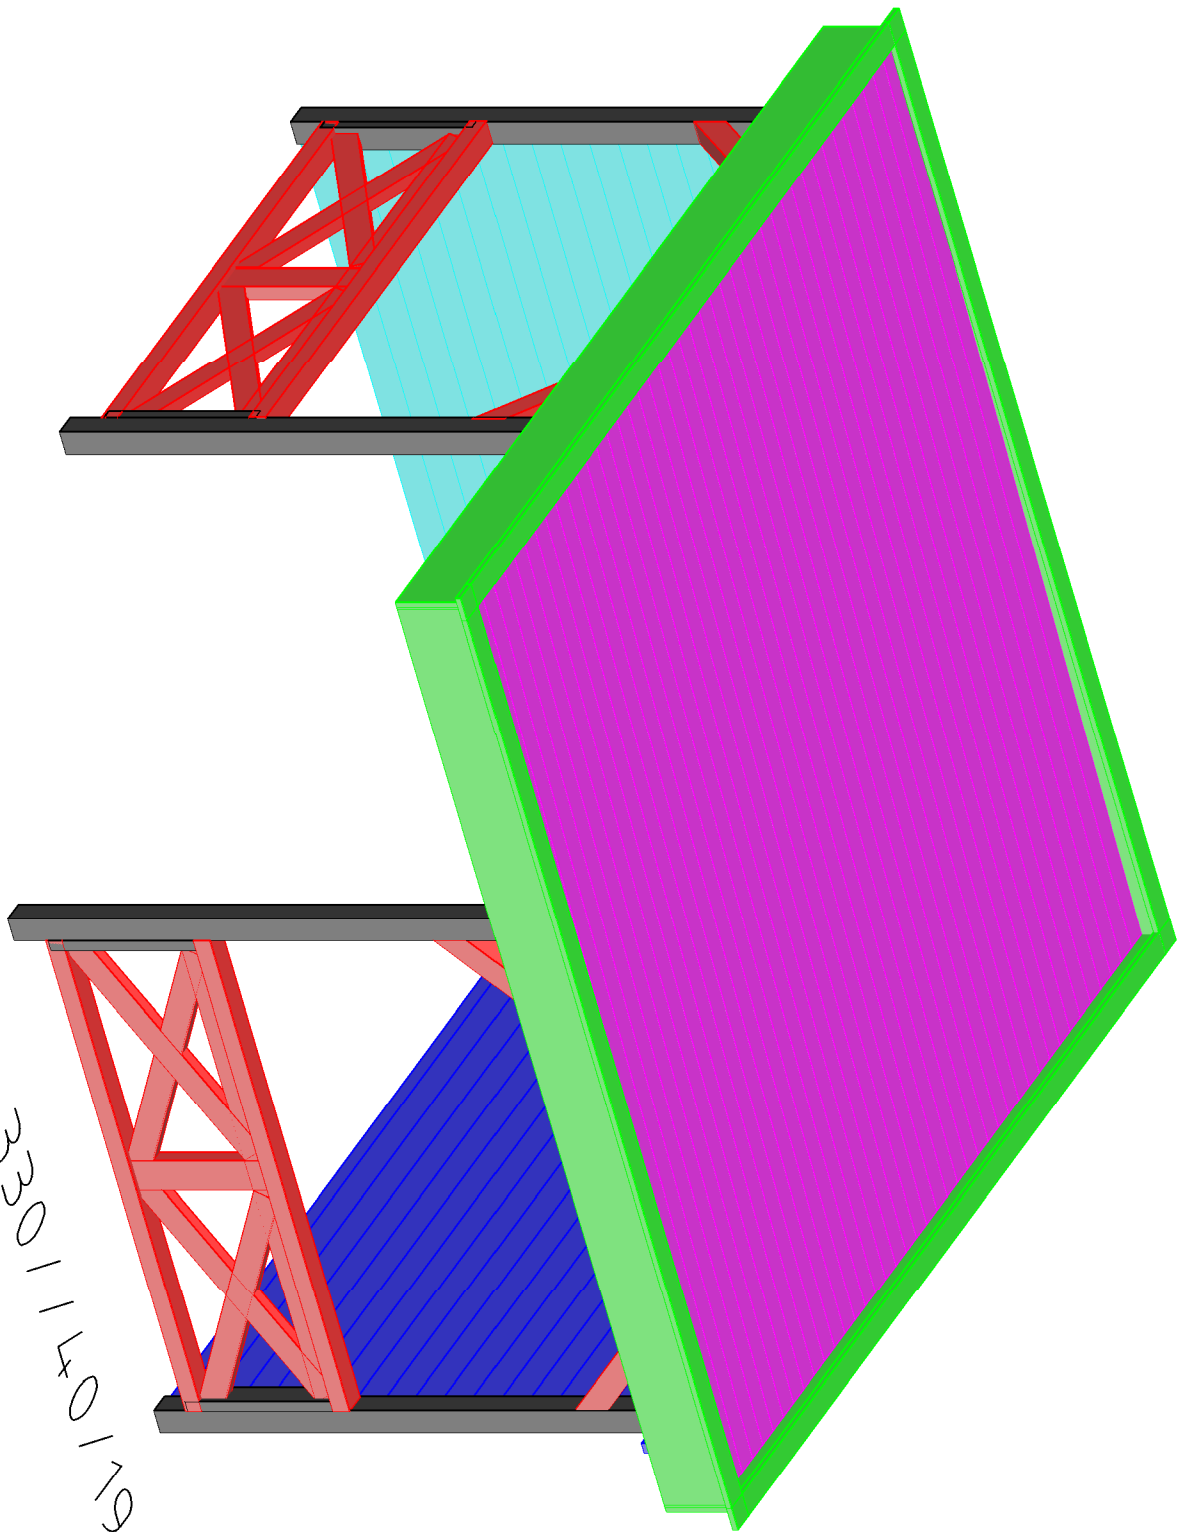


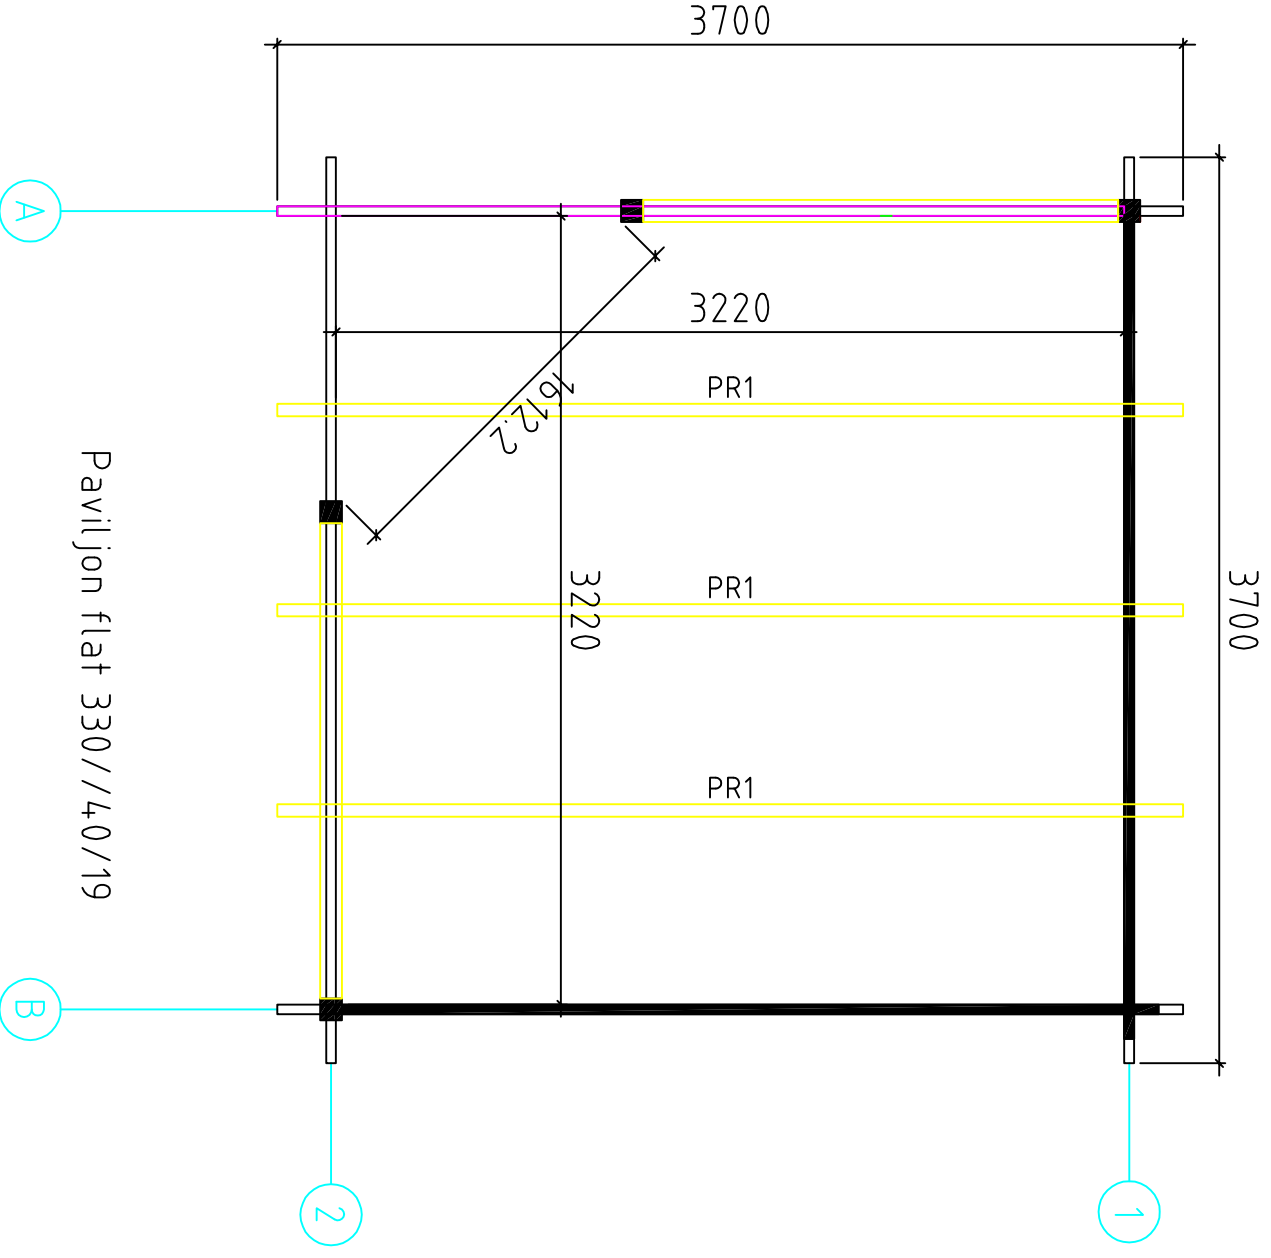

Pavilion flat 330//40/19

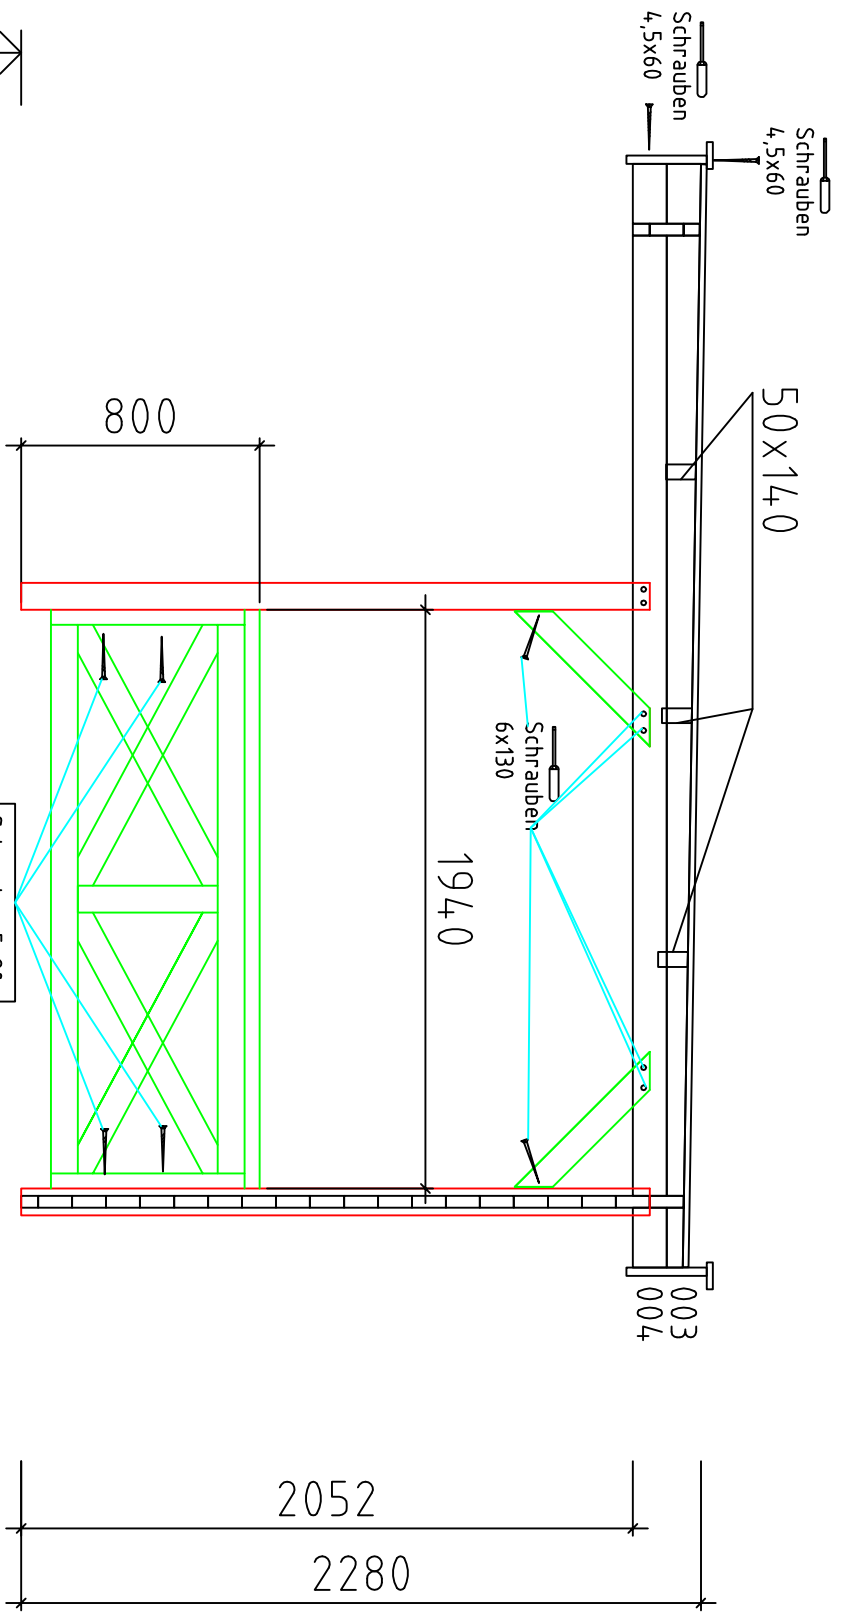

Wand 2 ↗

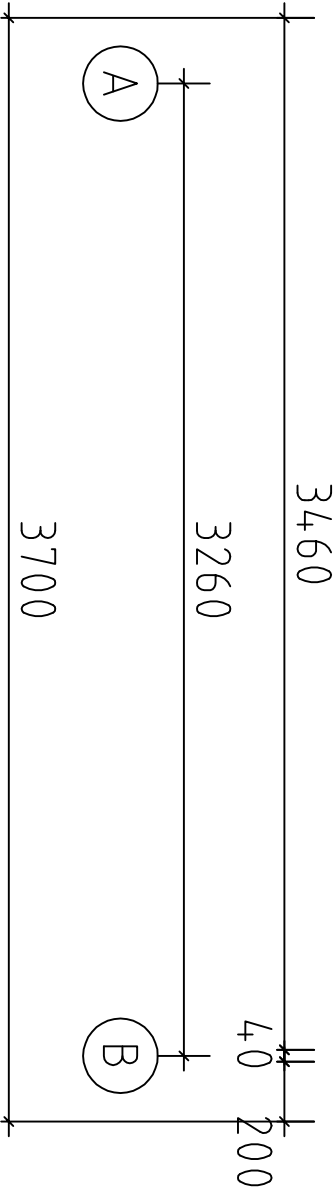

Paviljon flat 330/140/19